





TRACK 12 - INTERNAL ELEVATION - NORTH

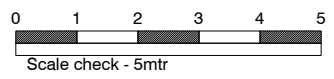



Scale check - 15mtr

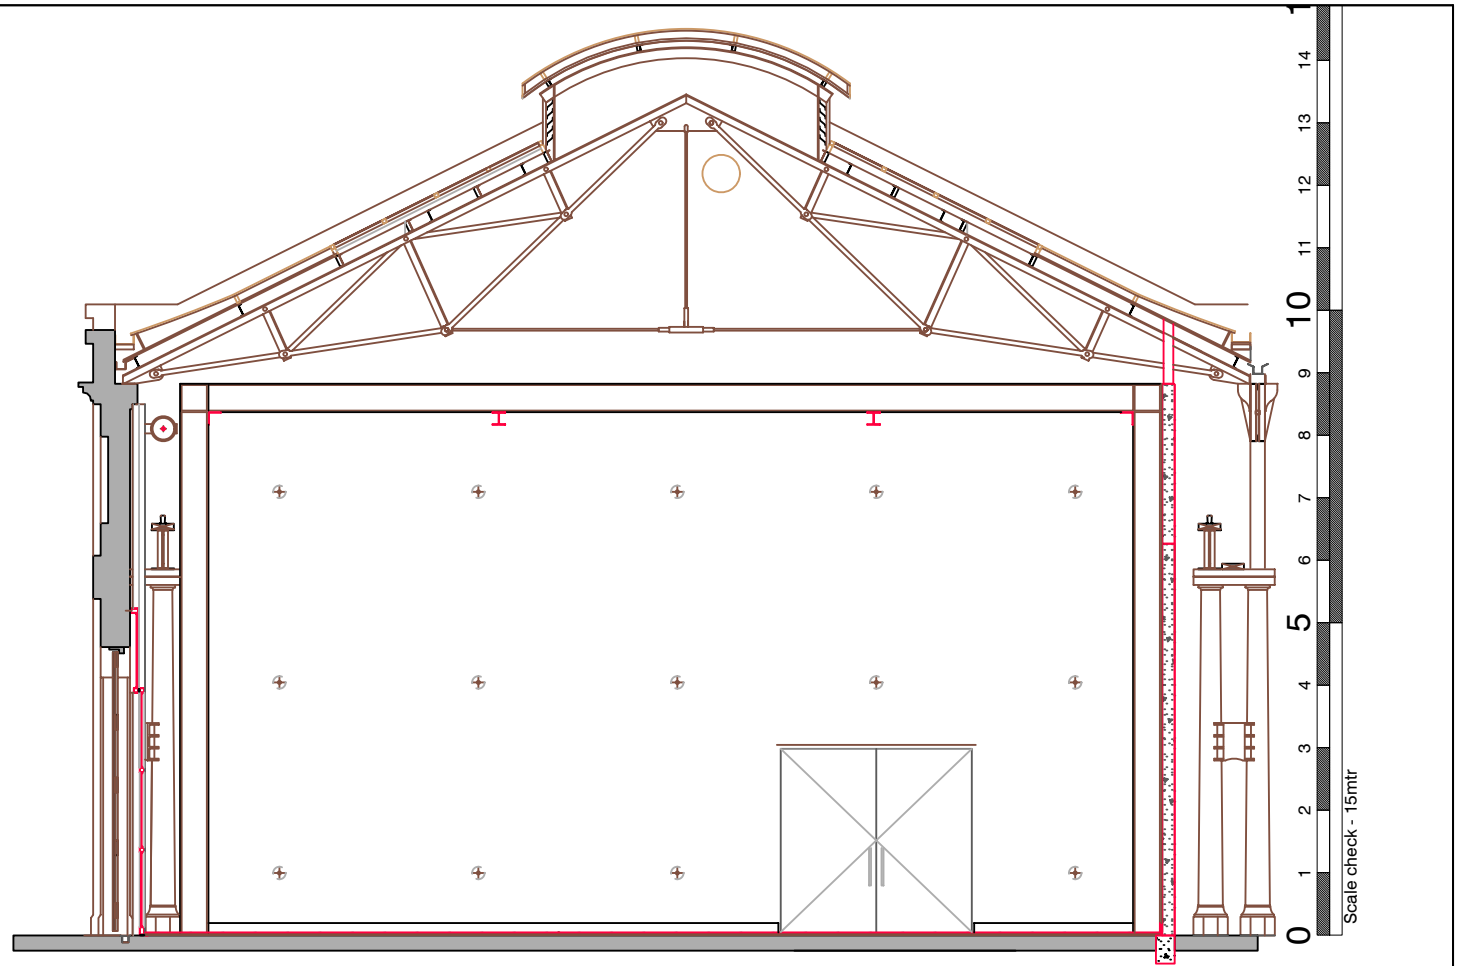


TRACK 12 - INTERNAL ELEVATION - SOUTH

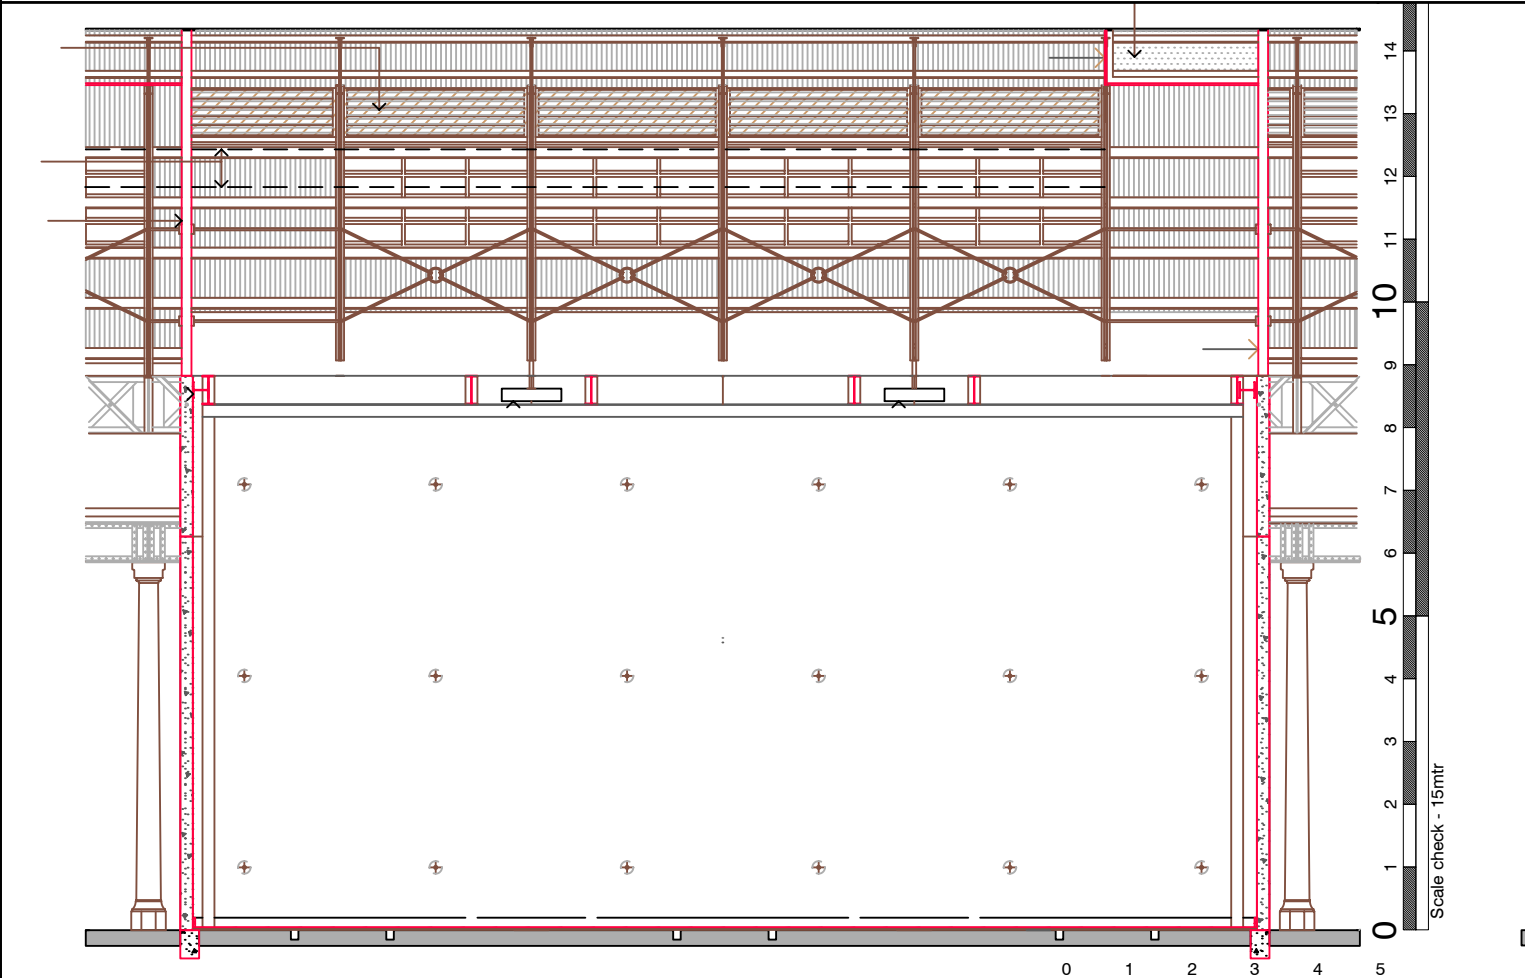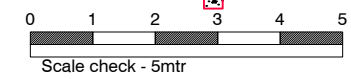

TRACK 12 - INTERNAL ELEVATION - WEST

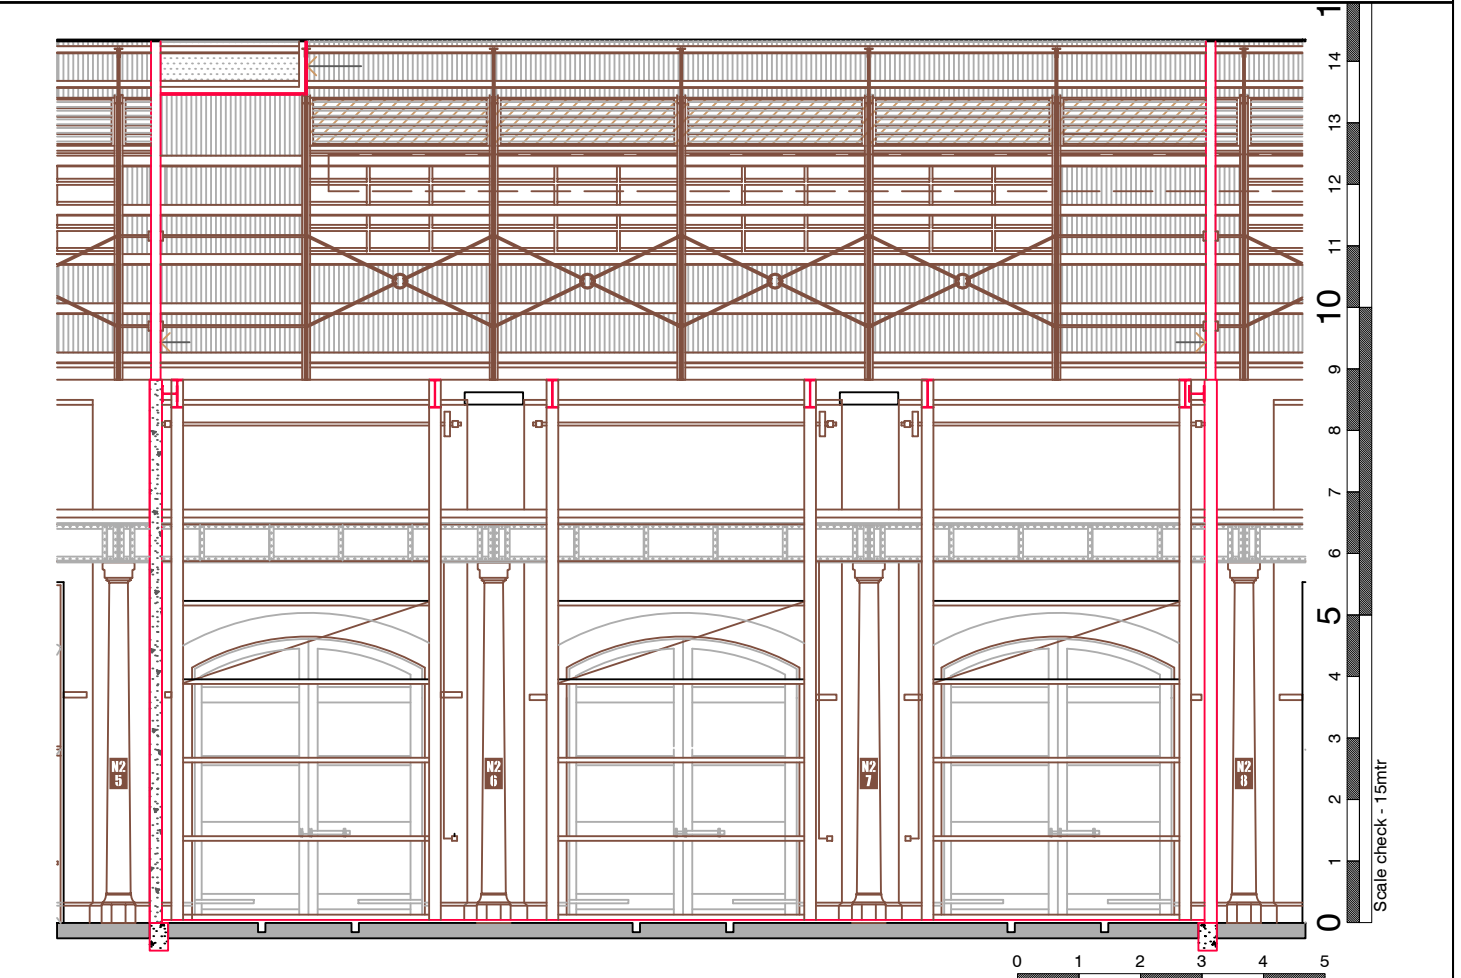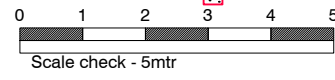

TRACK 12 - INTERNAL ELEVATION - EAST

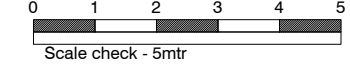

Contact Marko 02 8571 9041 for enquiries
PRELIMINARY PLANS ONLY - Please check all critical dimensions onsite.

Rev	01	Date	19.11.09	Version	V1	Sheet No	T12	Plan Title	Basic Plan	Project	Track 12
Scale	1:100										